



B-B SUD-OVEST

3,27 m²


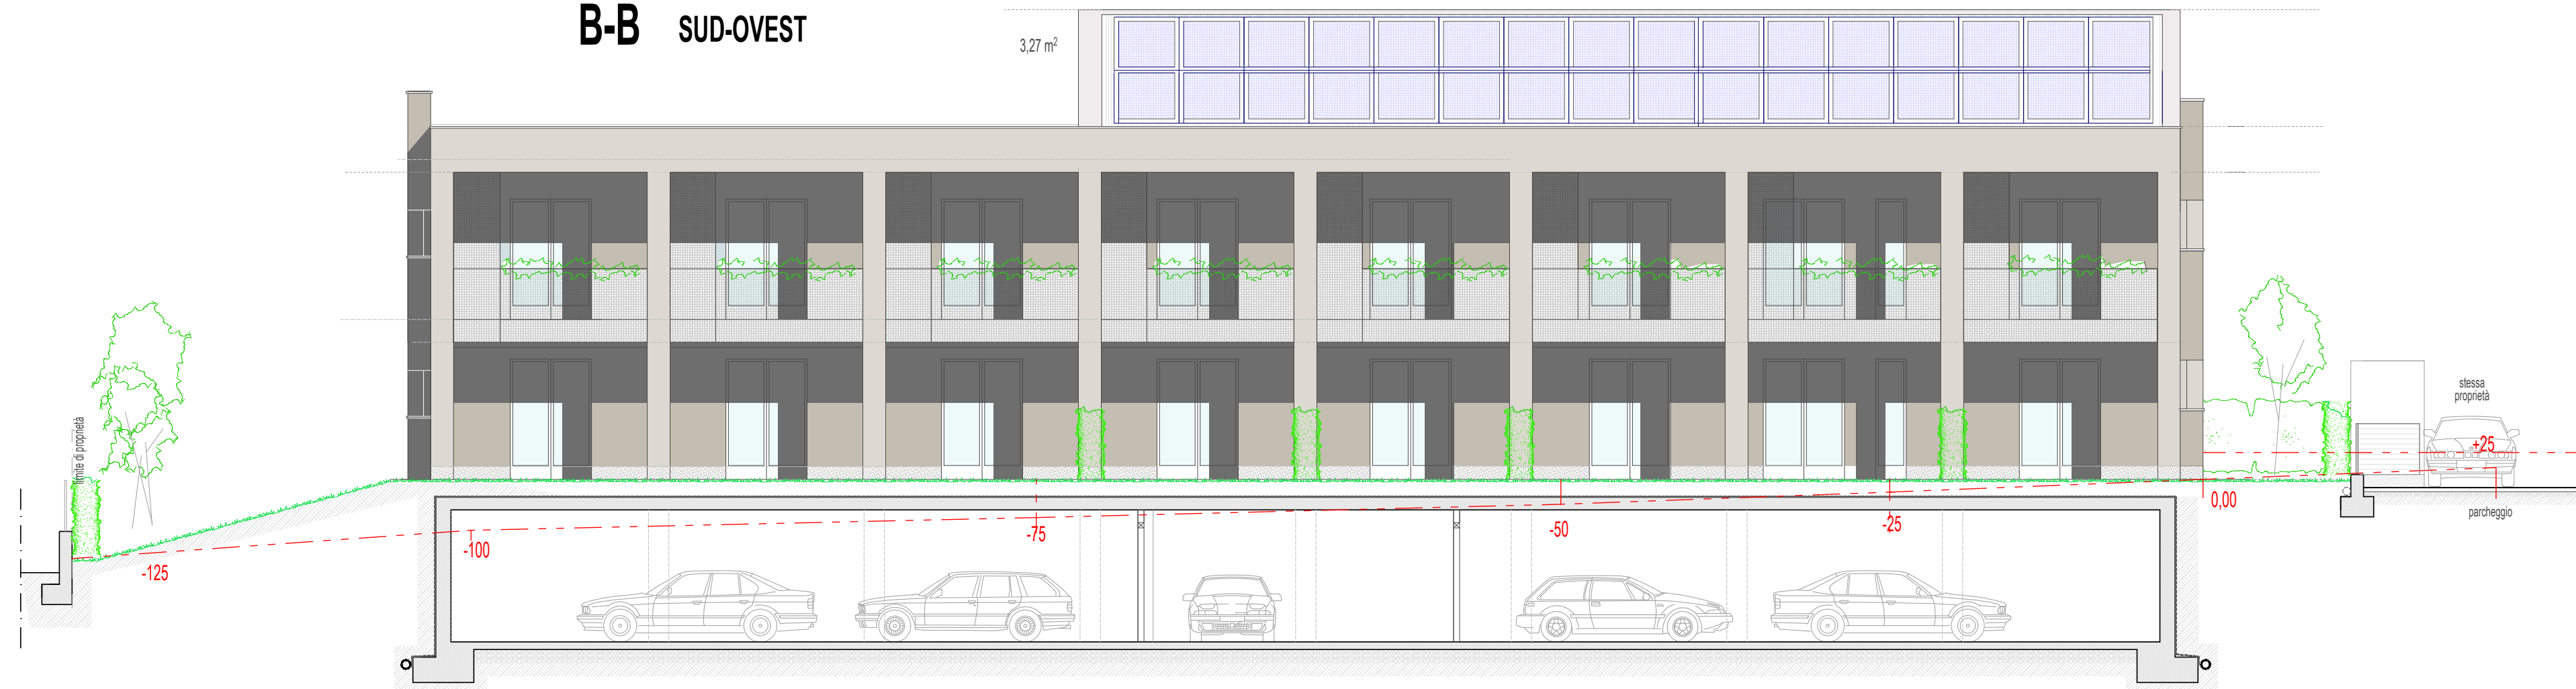


C-C SUD-EST

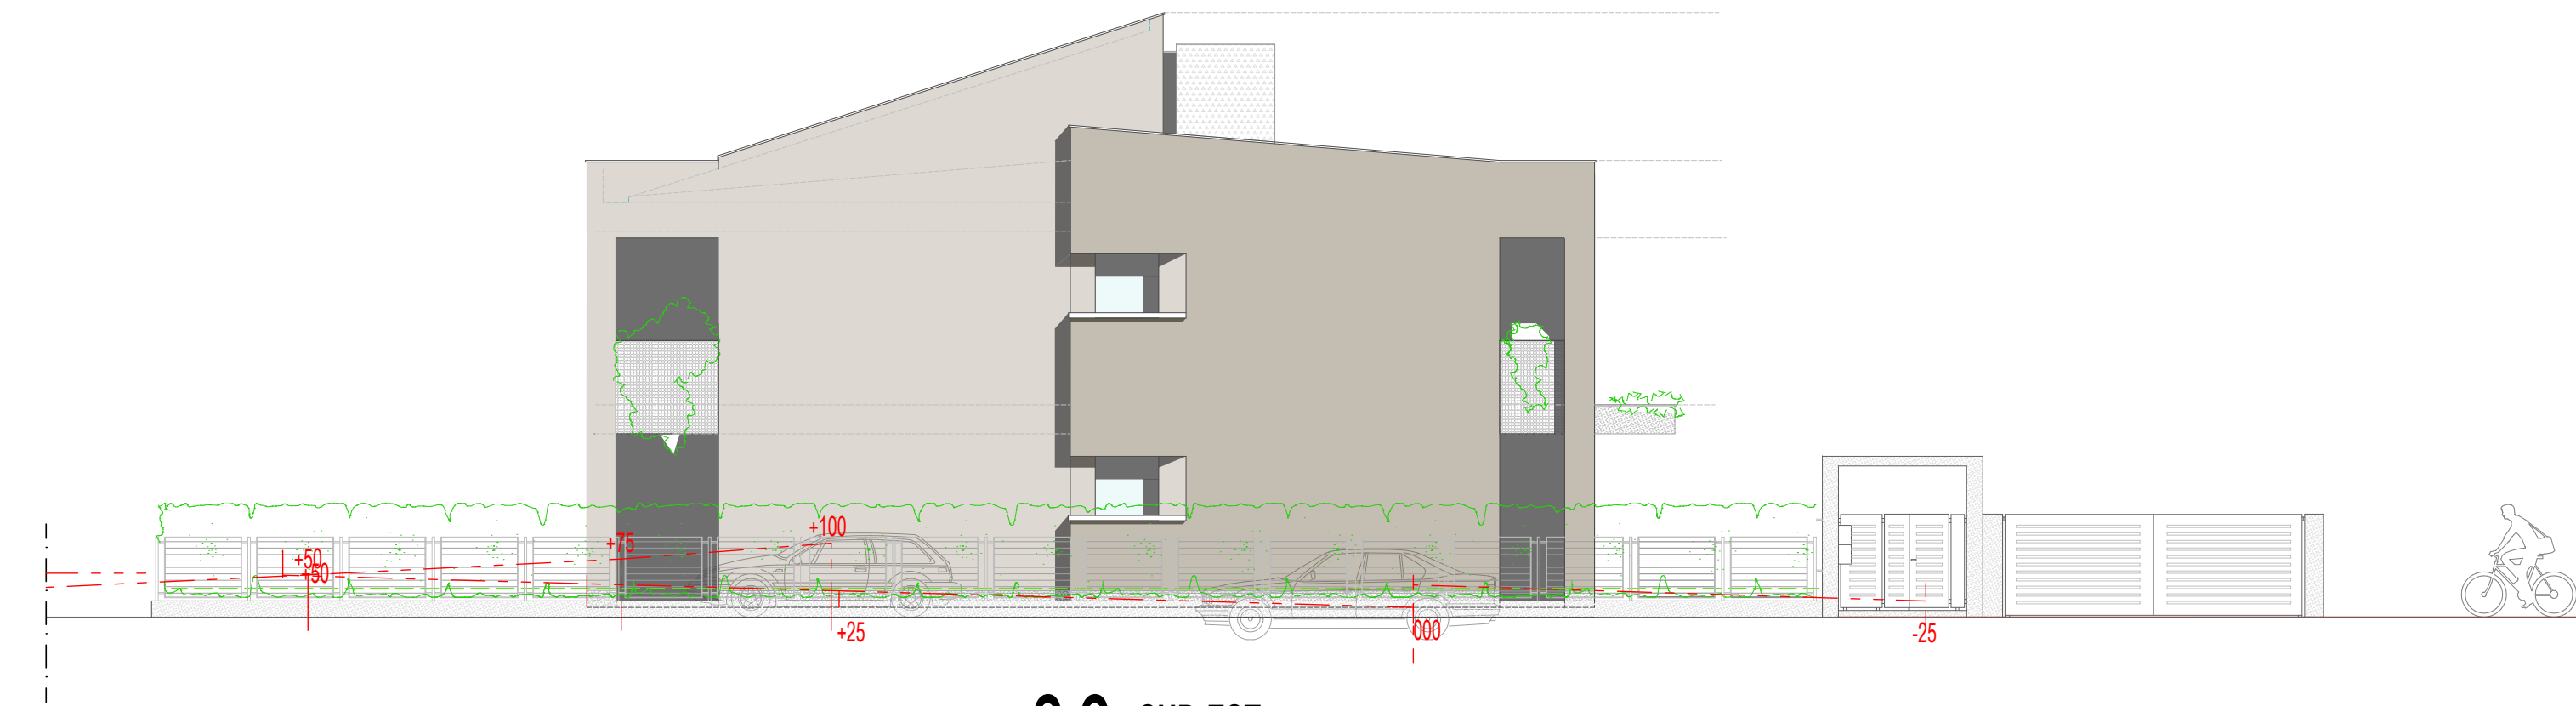


A-A NORD-EST

D-D

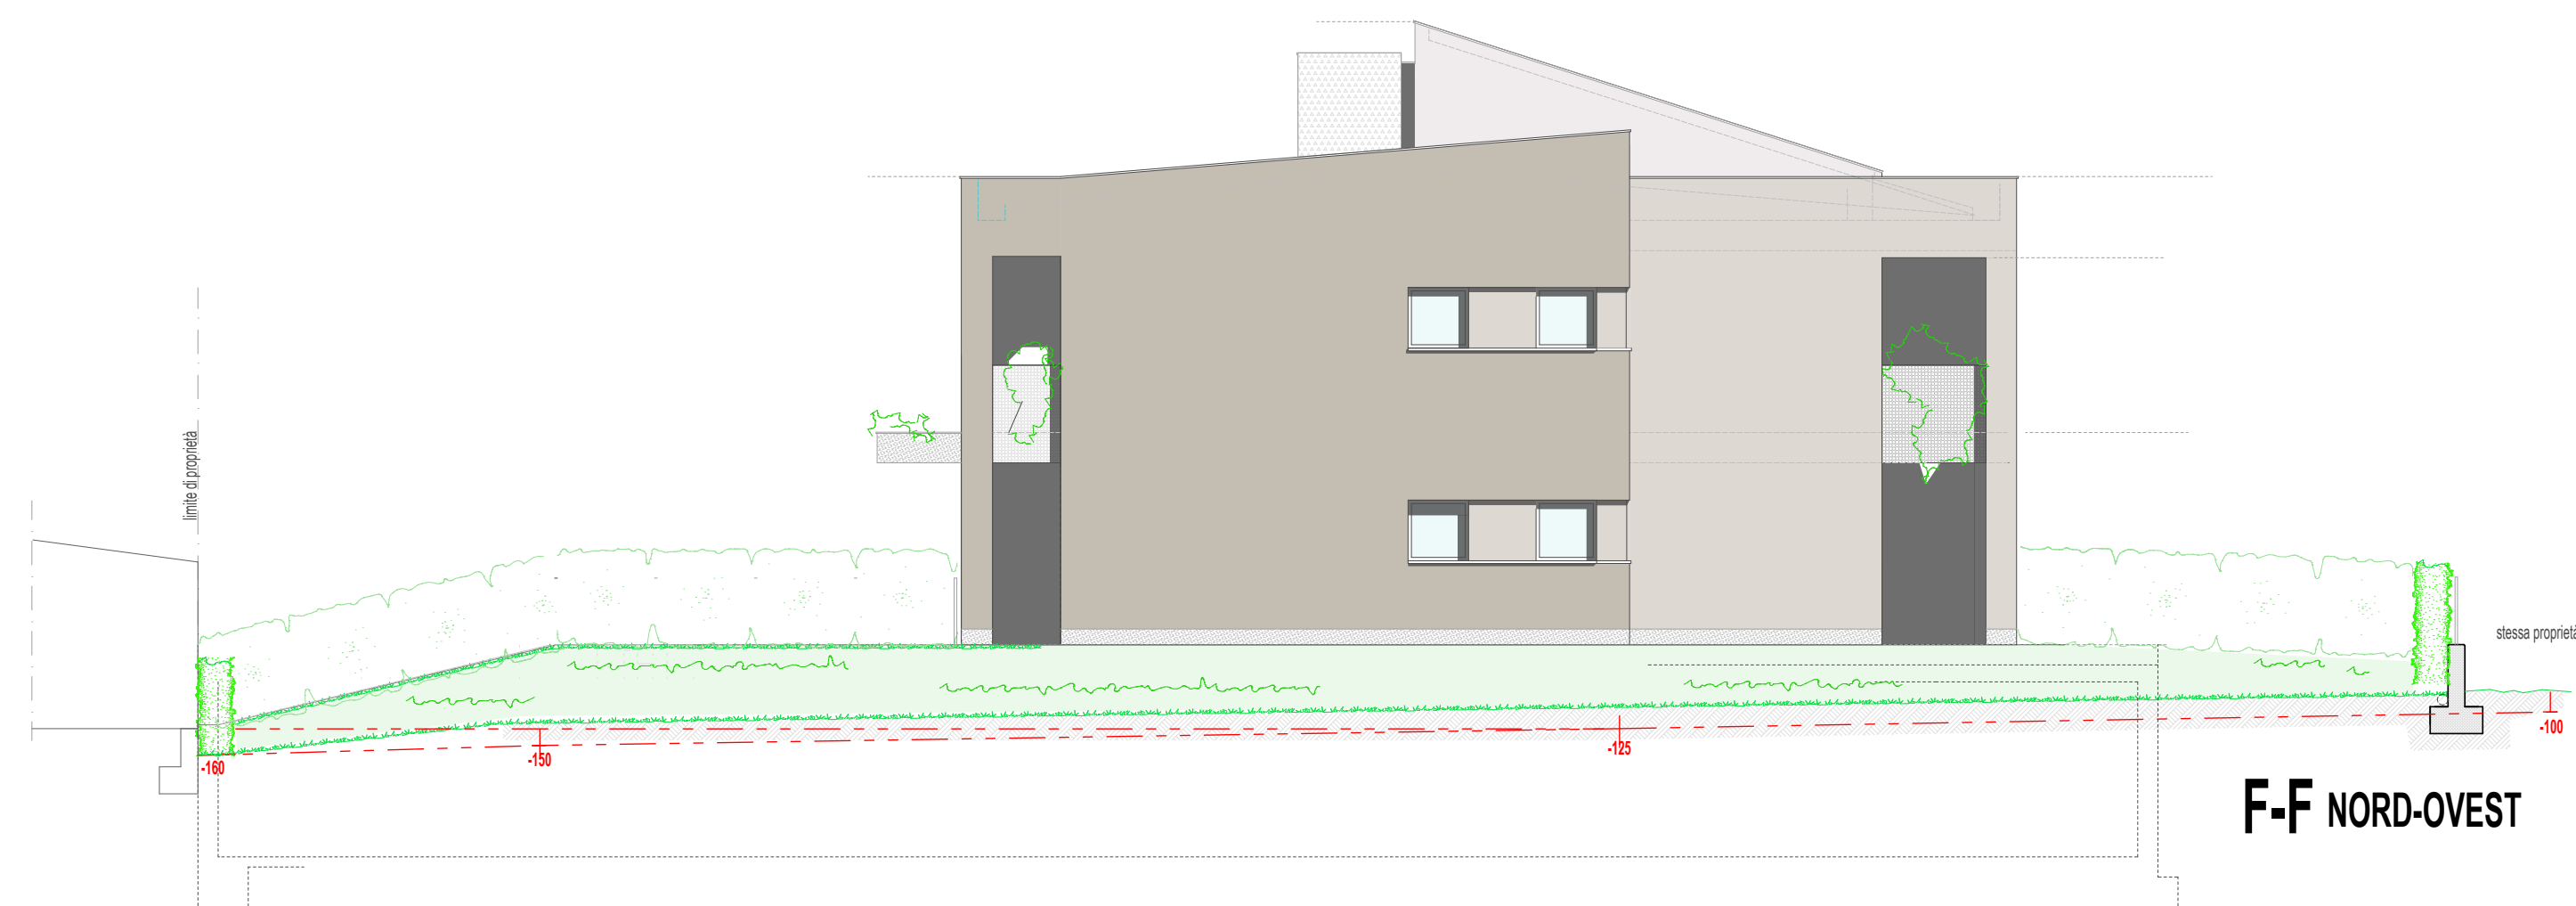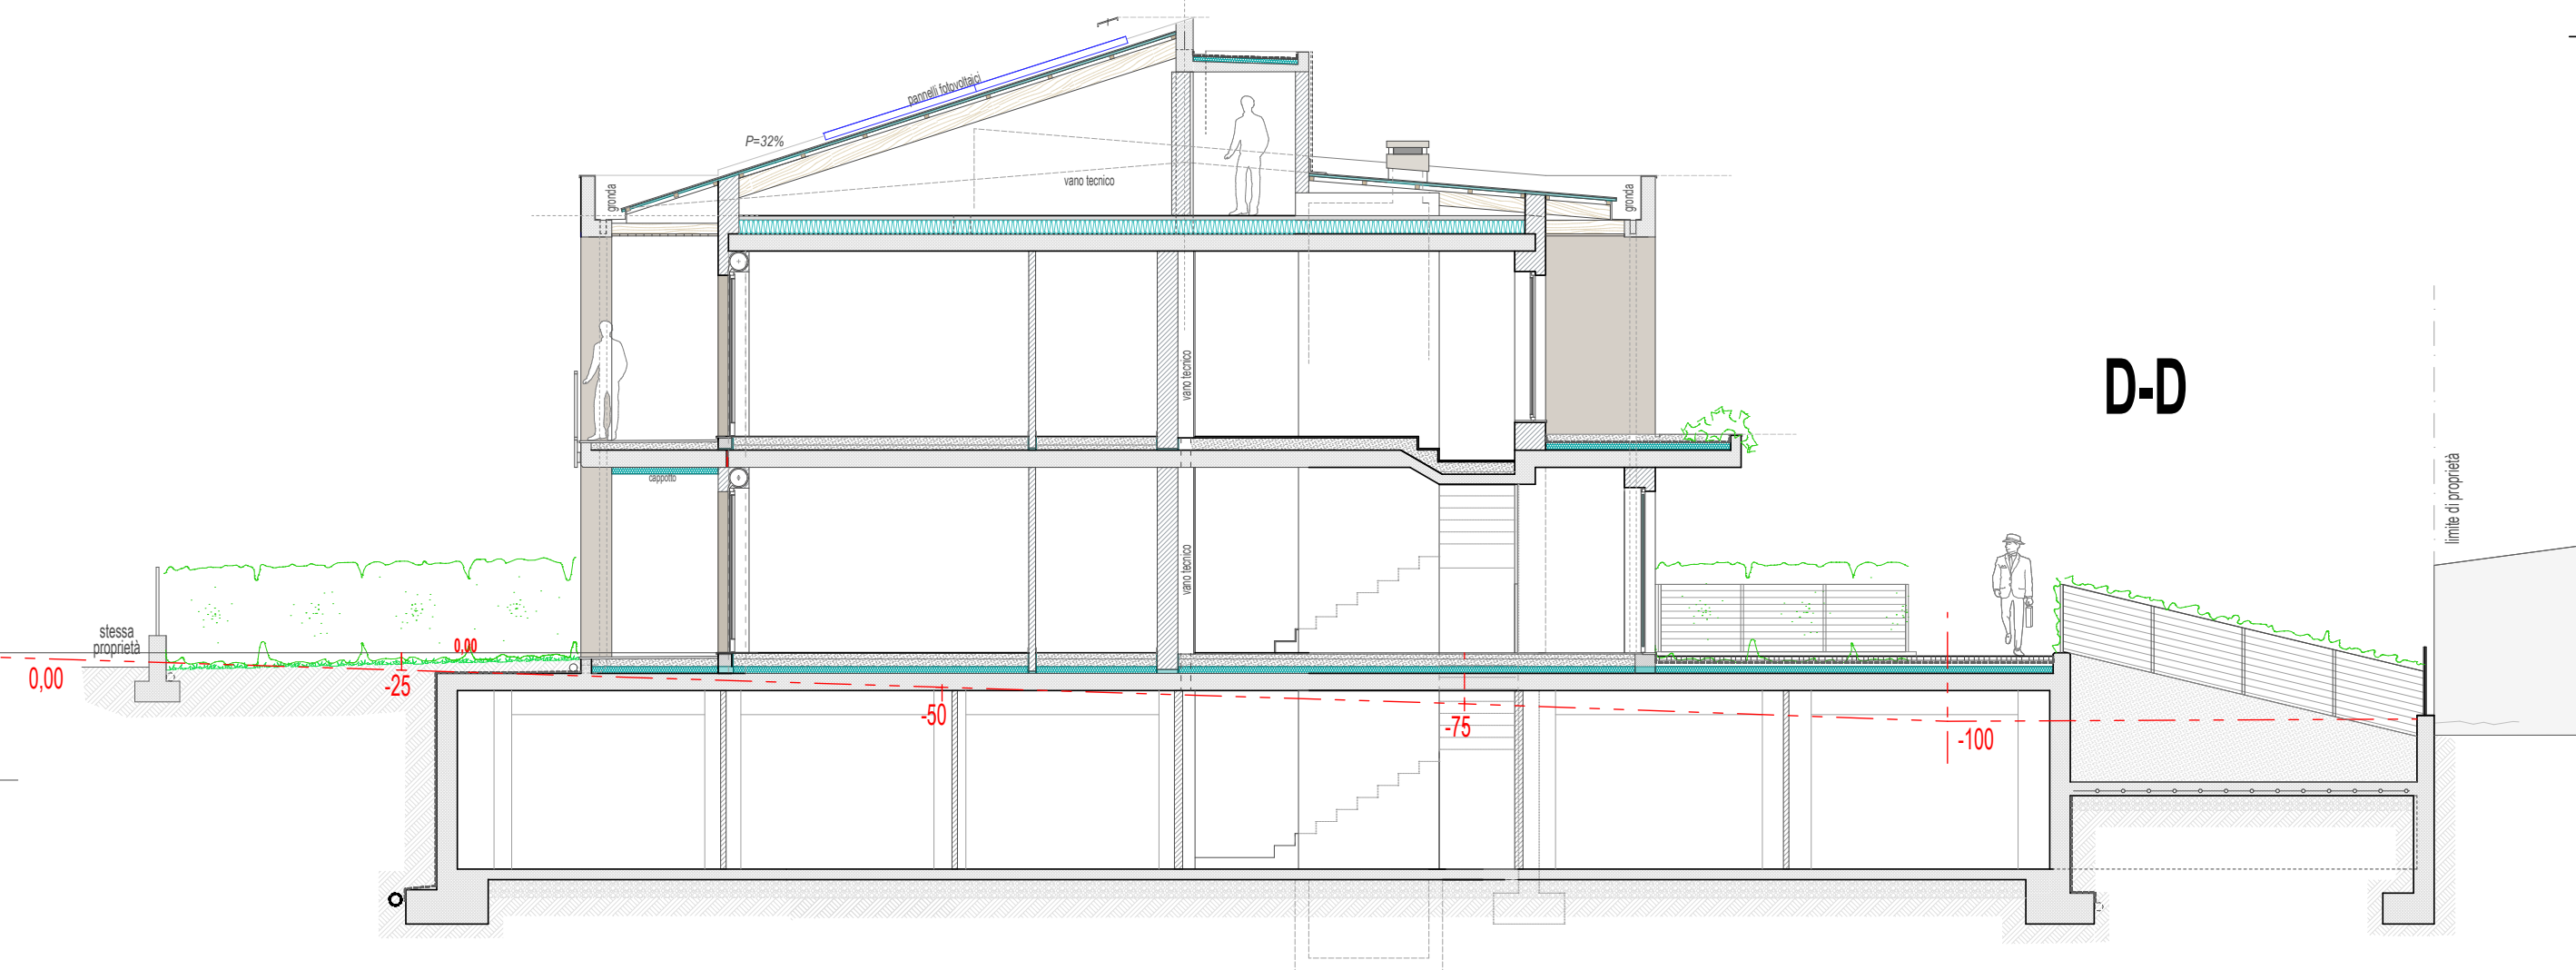

F-F NORD-OVEST

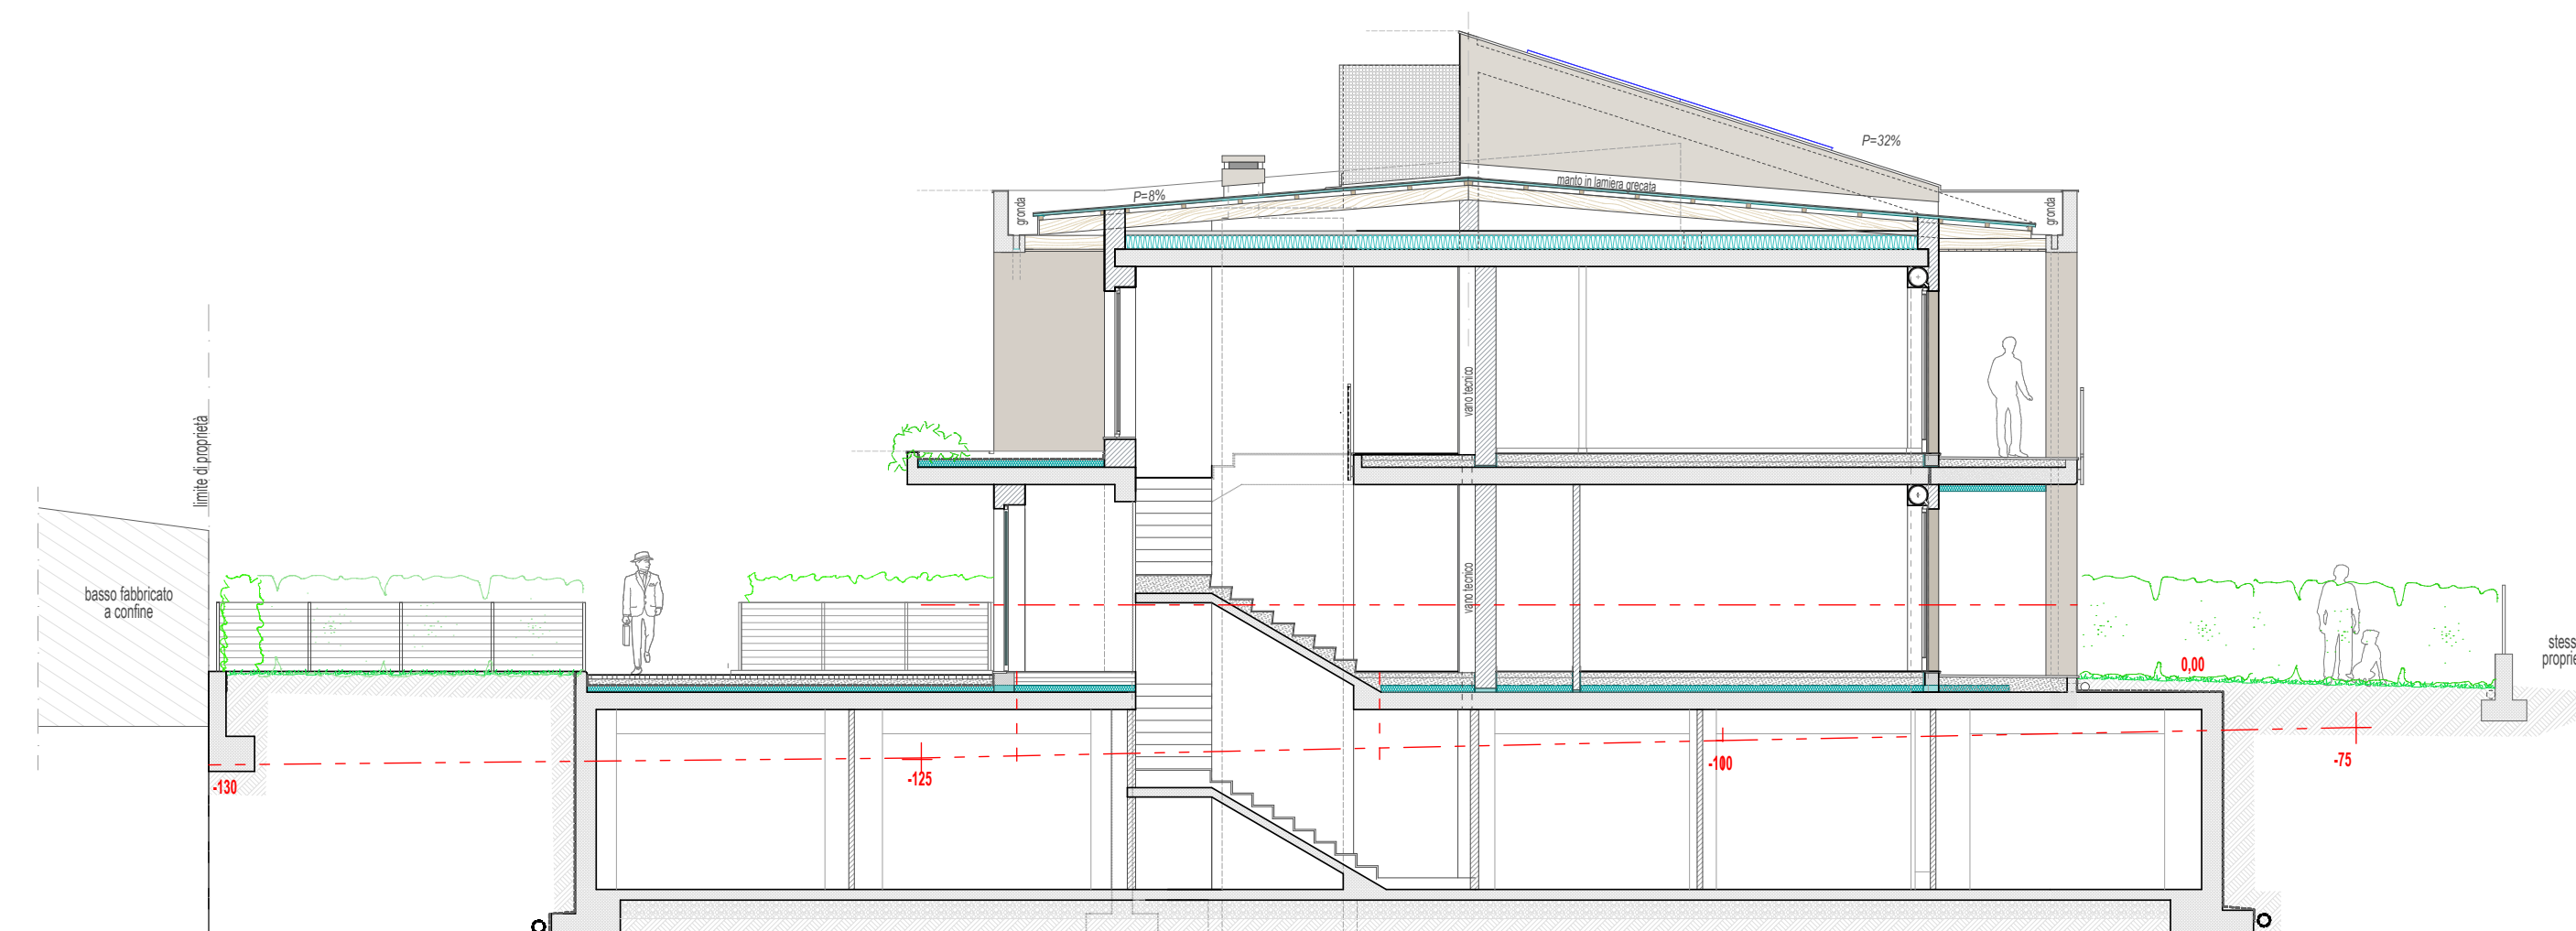

E-E